


Plan réseau 1 : 1'000

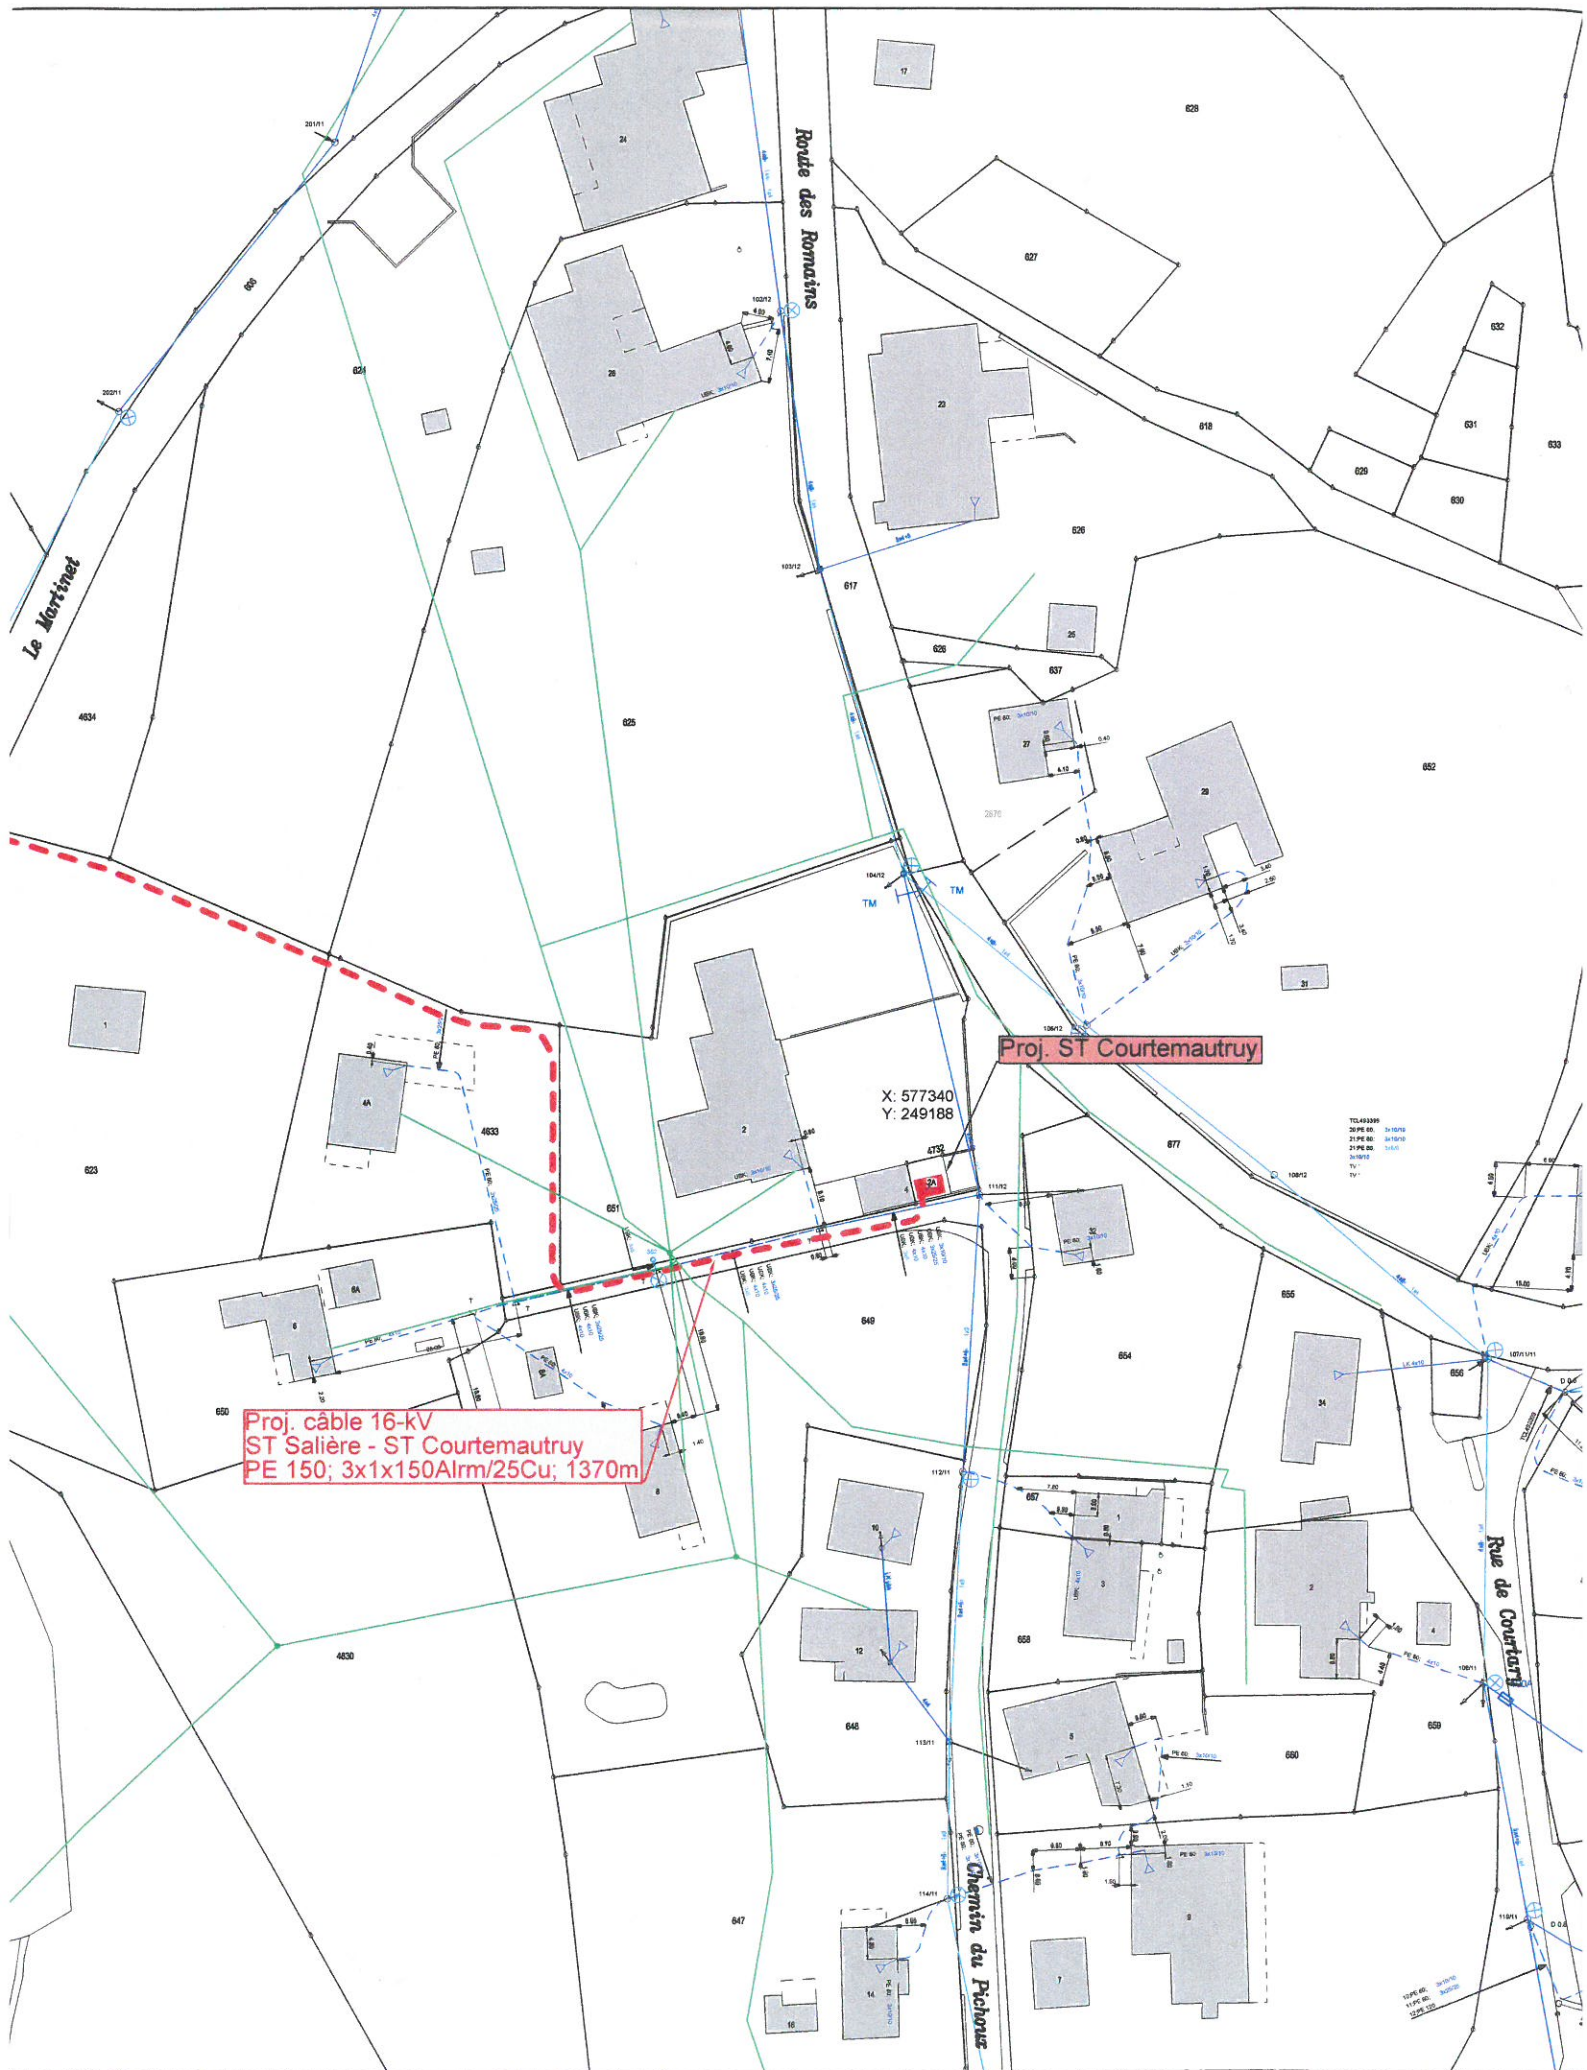

Proj. câble 16-kV
ST Salière - ST Courtemaury
PE 150, 3x1x150Alrm/25Cu; 1370m

Proj. ST Courtemaury

X: 577340
Y: 249188

TLS42399
